


STJSM-AB0079

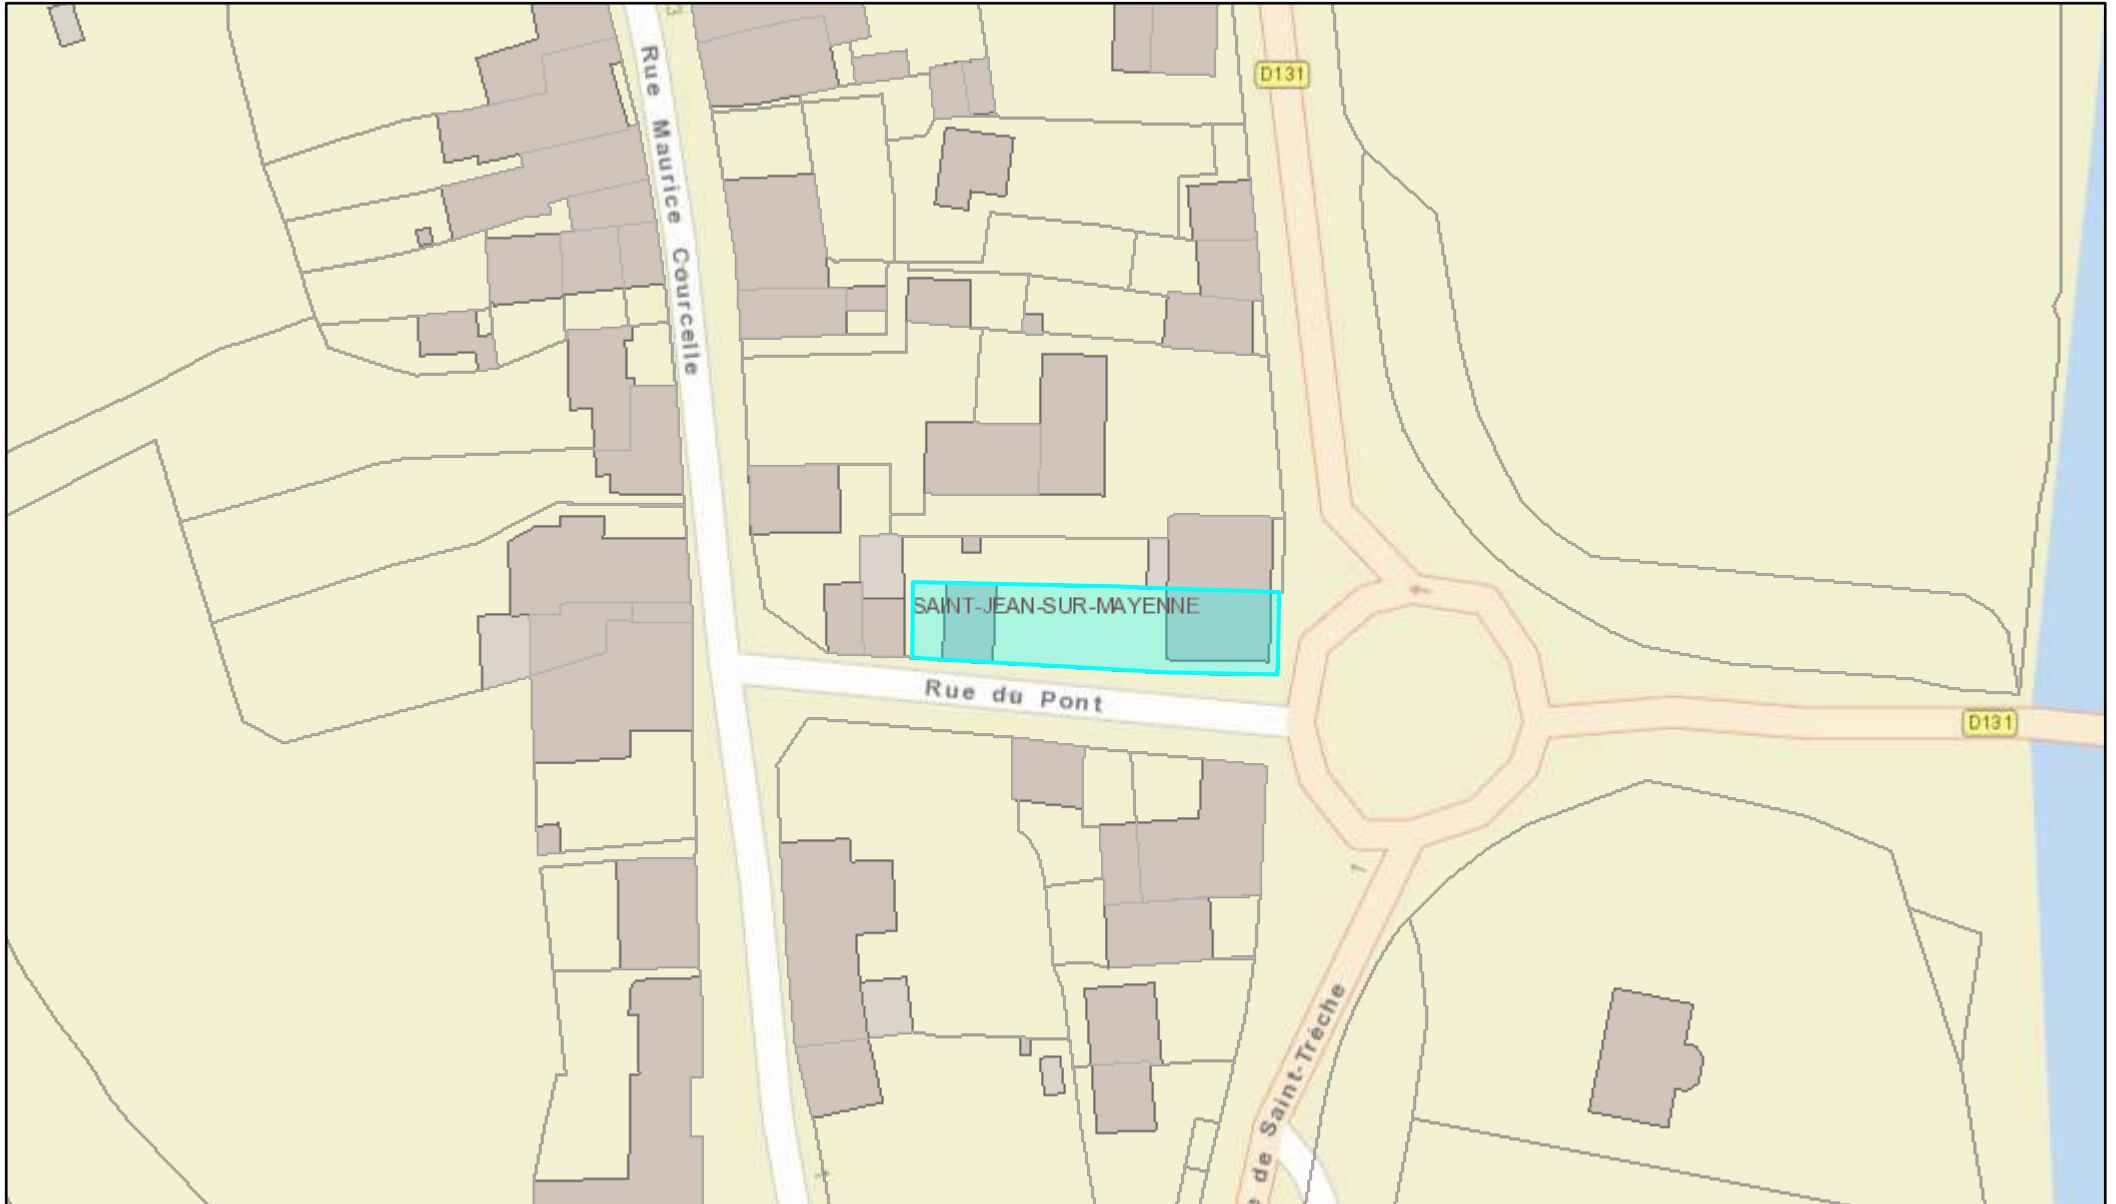

25/07/2023 11:49:14

Bâti  D  parcelle
  L  Commune

