


# STJSM-AA0034

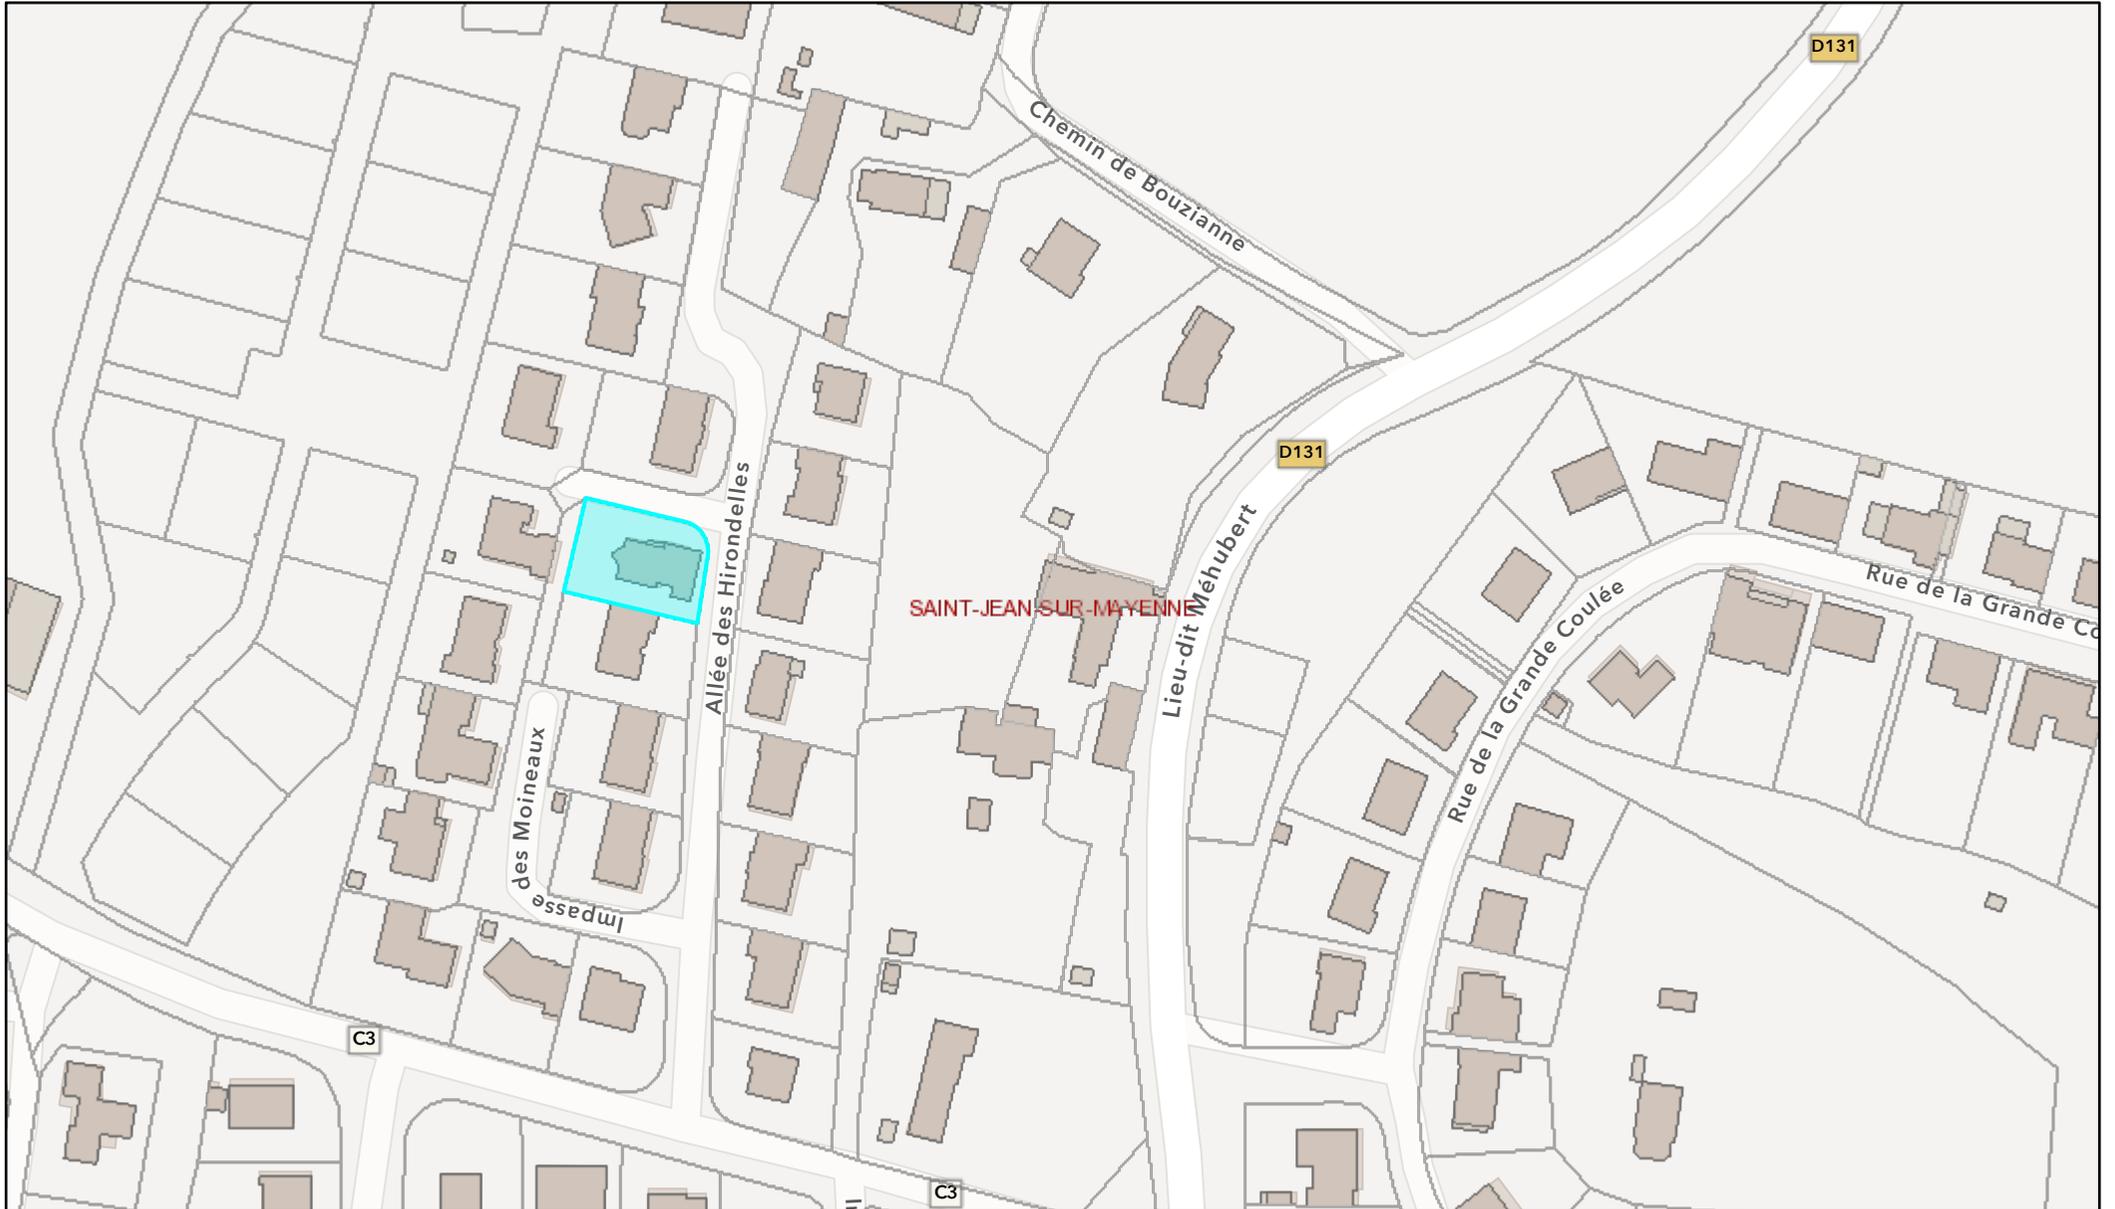

07/08/2023 09:57:59

- Bâti D parcelle  
 L Commune

