


STJSM-AA0279

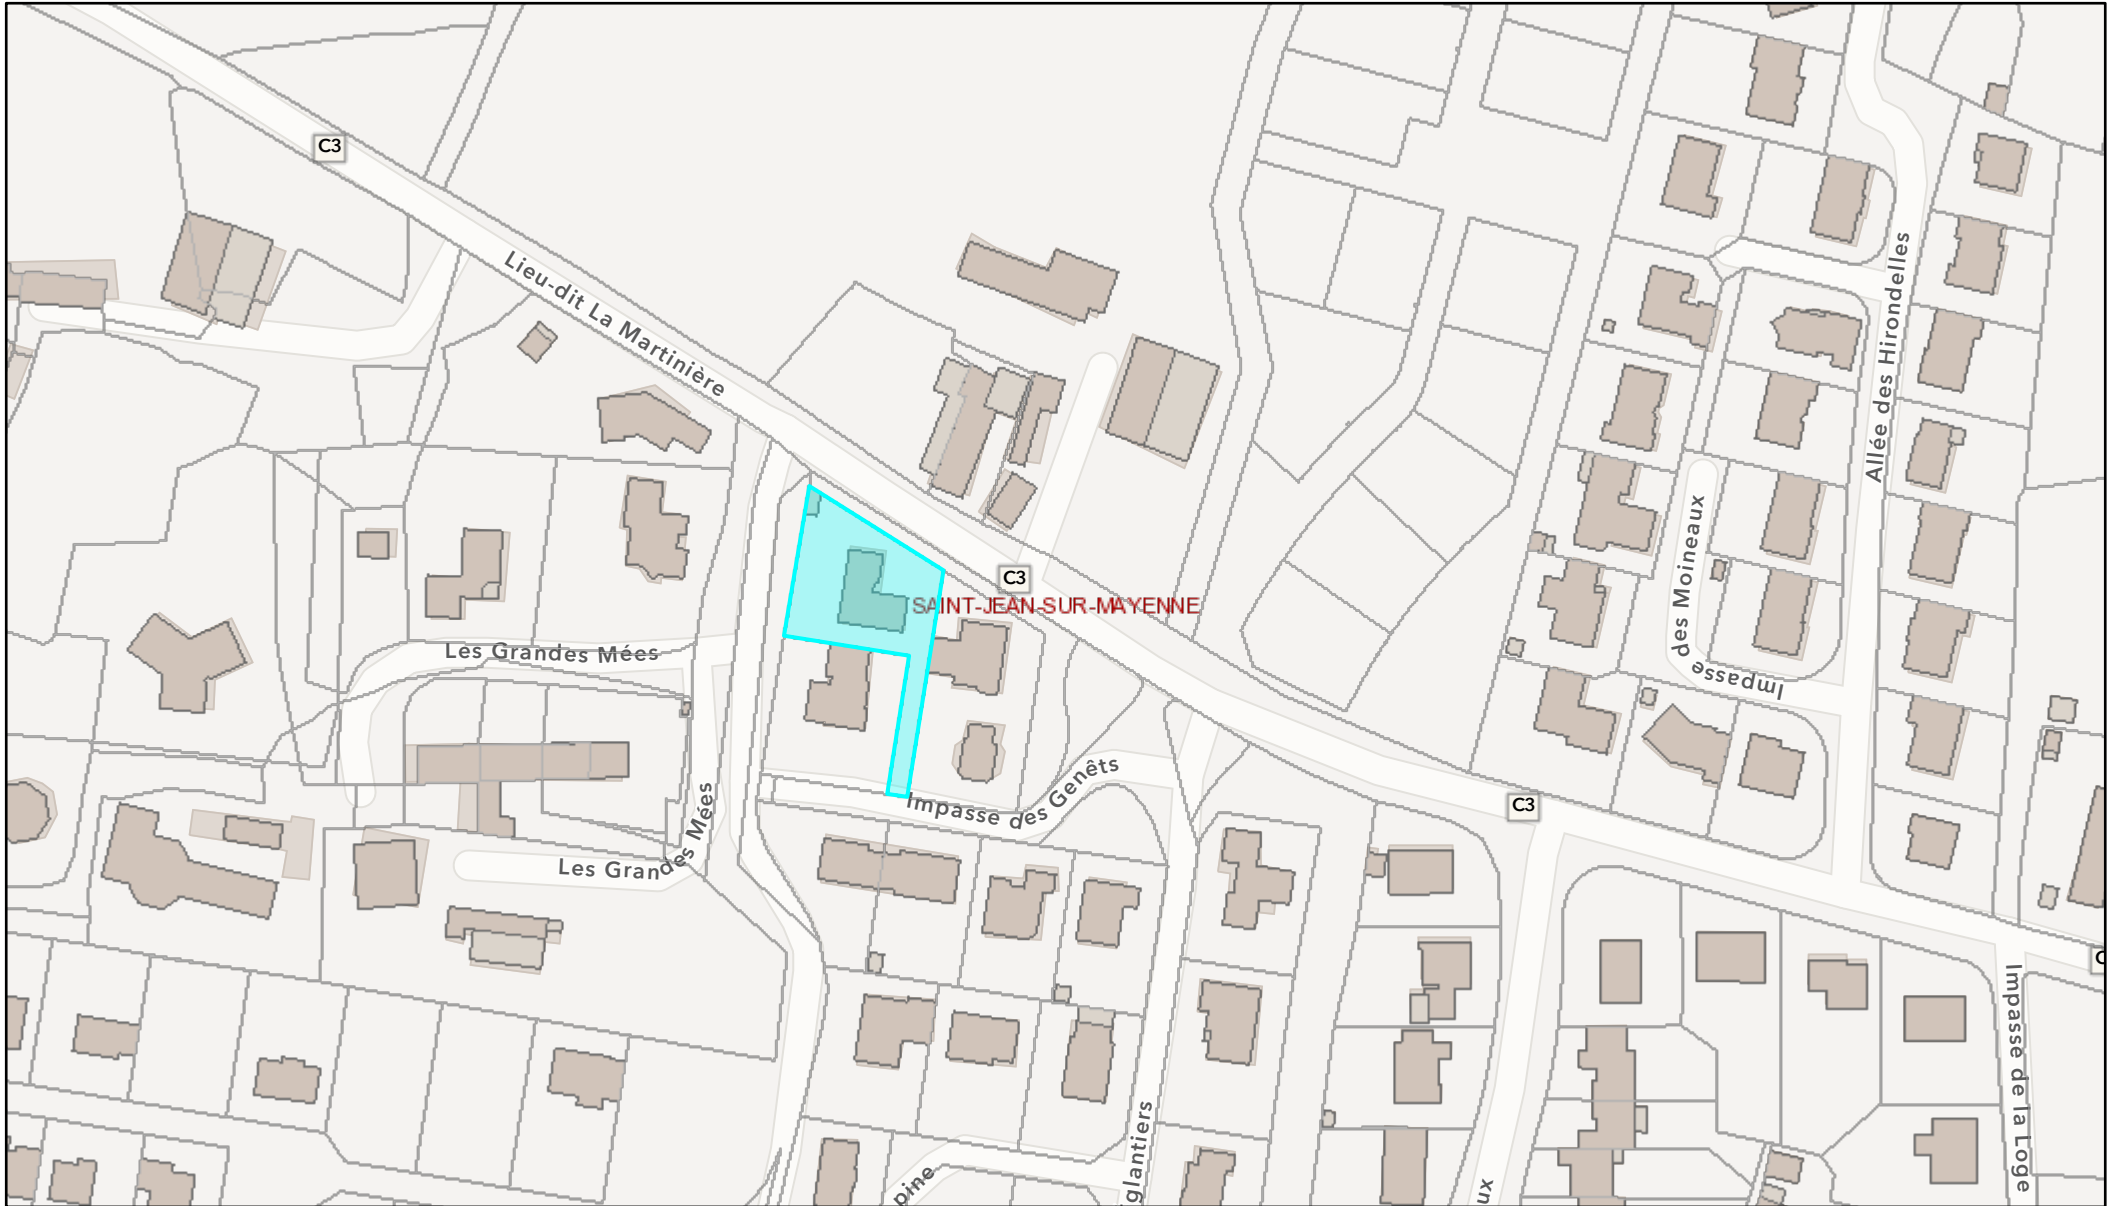

07/08/2023 12:21:33

- Bâti D parcelle
- L Commune

