


STJSM-AB0220

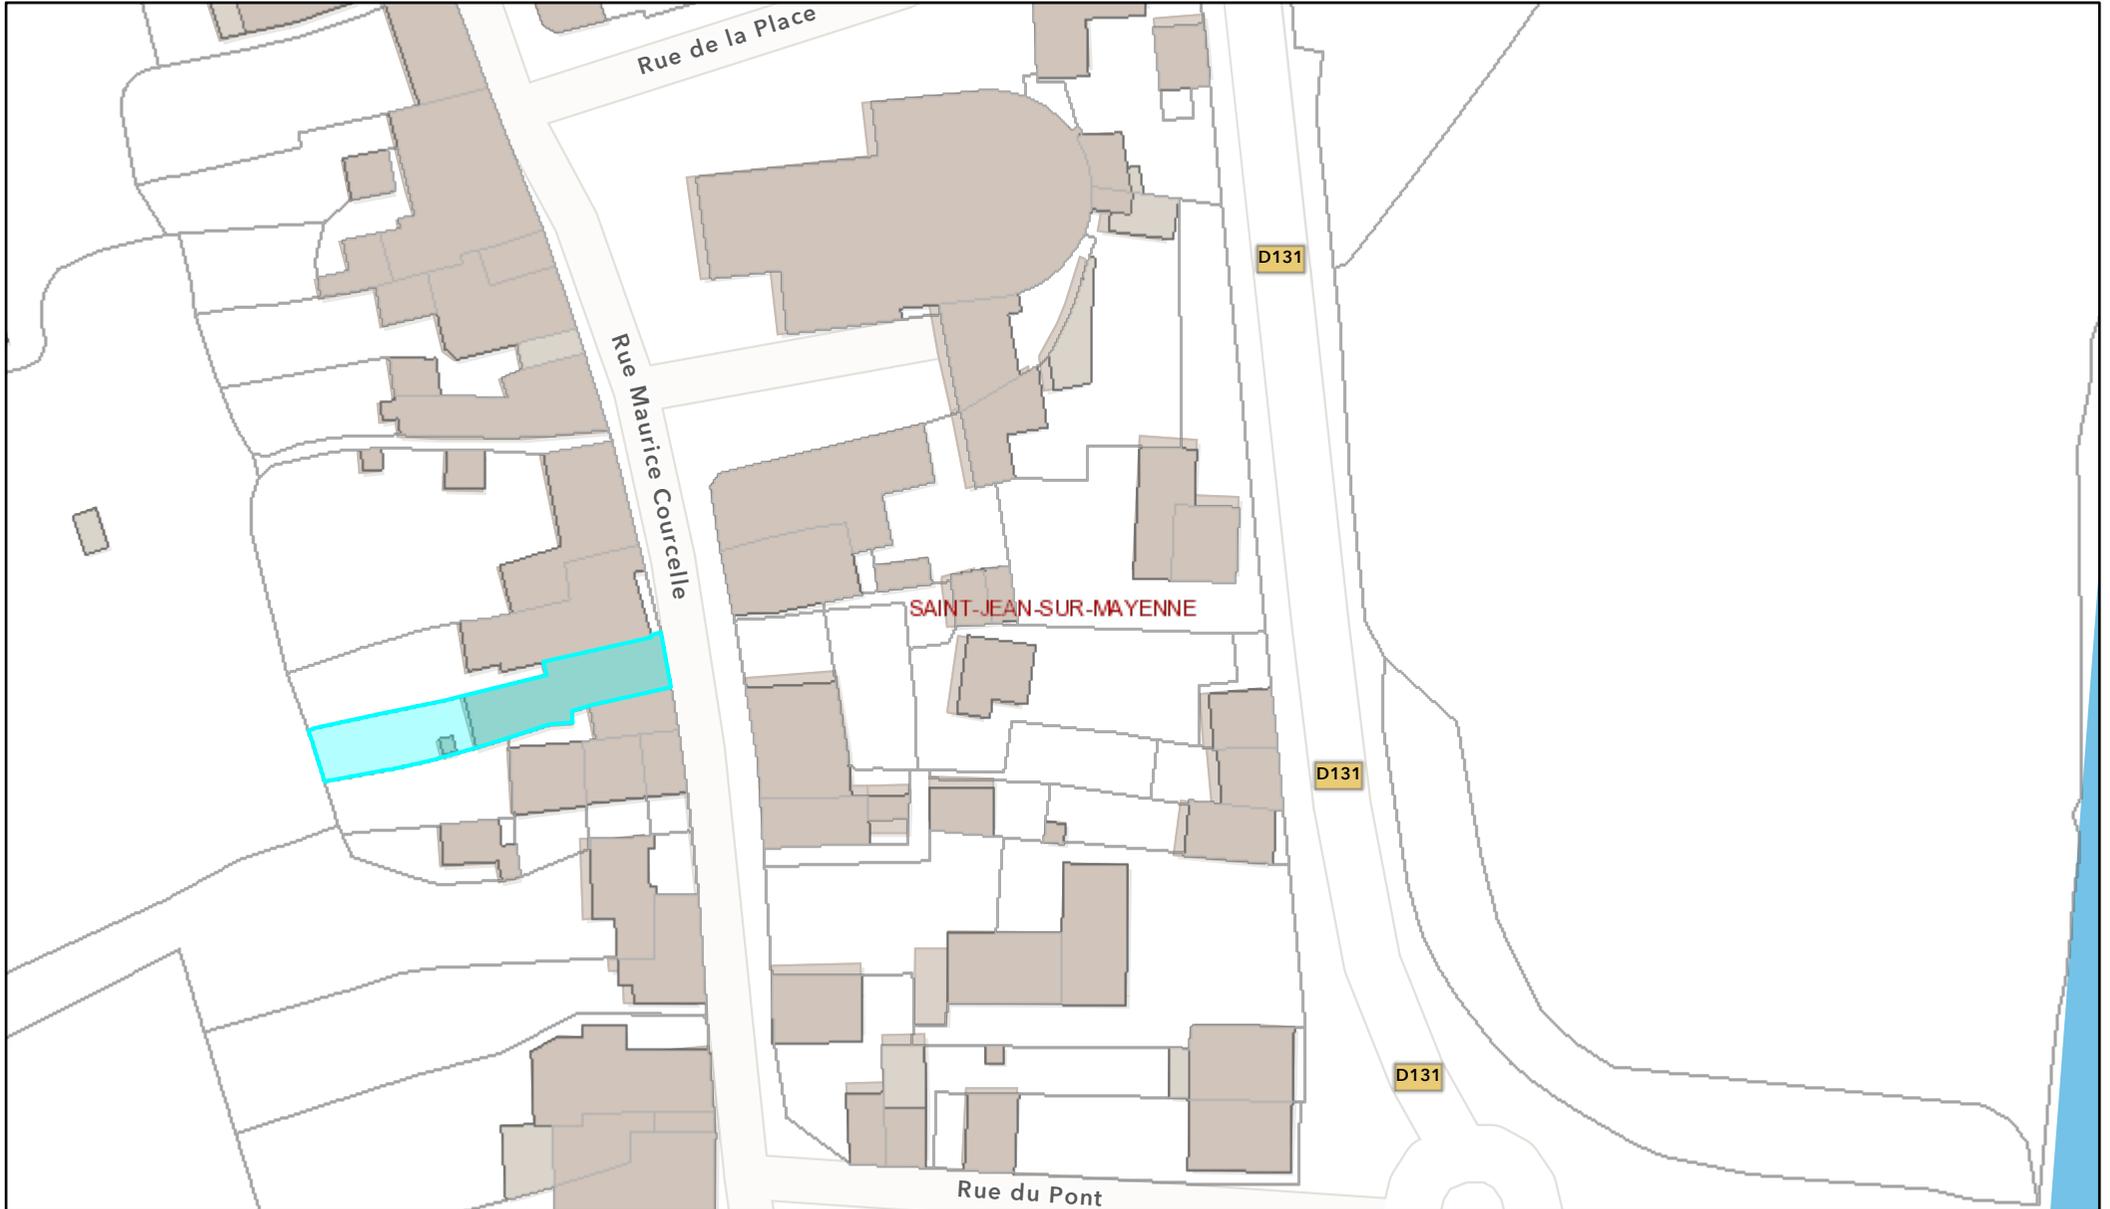

07/08/2023 12:25:15

Bâti  D  parcelle
  L  Commune

